


ALL FLOOR PLANS ARE SUBJECT TO CHANGE AND ARE CURRENTLY PENDING FIRE MARSHAL / FACILITY APPROVAL.

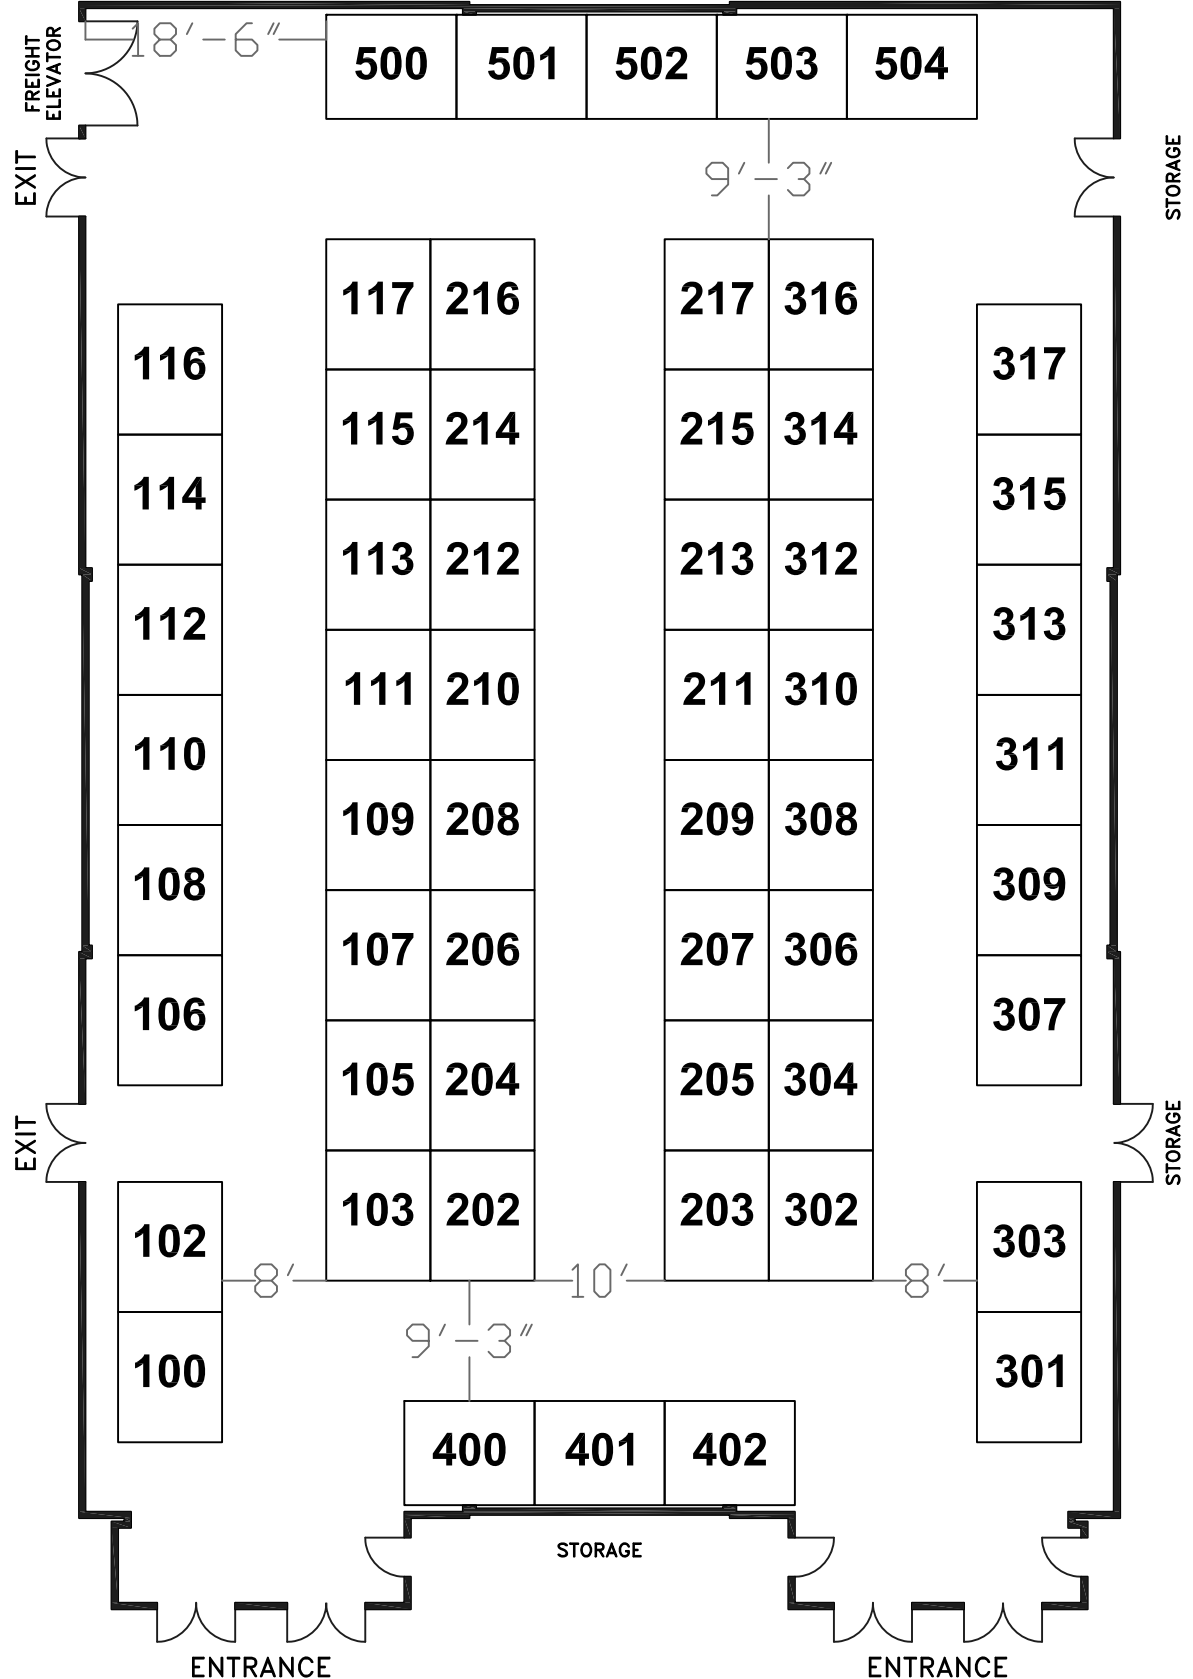

ACDA 2018
 Fairmont Millennium Park Chicago-
 International Ballroom
 February 14-17, 2018

pdf. Name: ACDA 2018 Chicago_9.5.17
 Dwg. Name: ACDA 2018

Dwg Date: 9.5.2017 By: AB Rev: 3 FMA: Pending

All Booths are 10' wide unless noted otherwise
 All Aisles are 10' wide unless noted otherwise

Show Colors:



STETSON
 CONVENTION SERVICES
 SUSTAINABLY PRODUCED EXPOSITIONS

2900 Stayton Street, Pittsburgh PA 15212
 PH: 412.223.1090 - FX: 412.223.1094
 E-MAIL: ahawk@stetsonexpo.com

Booths		
Dimensions		Quantity
8x10		56
		56

Disclaimer
 Every effort has been made to ensure the accuracy of all information contained on this floor plan. However no warranties, either expressed or implied are made with respect to this floor plan. If the location of building columns, utilities of other architectural components of the facility is a consideration of construction or usage of an exhibit, it is the sole responsibility of the exhibitor to physically inspect the facility to verify all dimensions and locations.